


811 1-800-272-4480

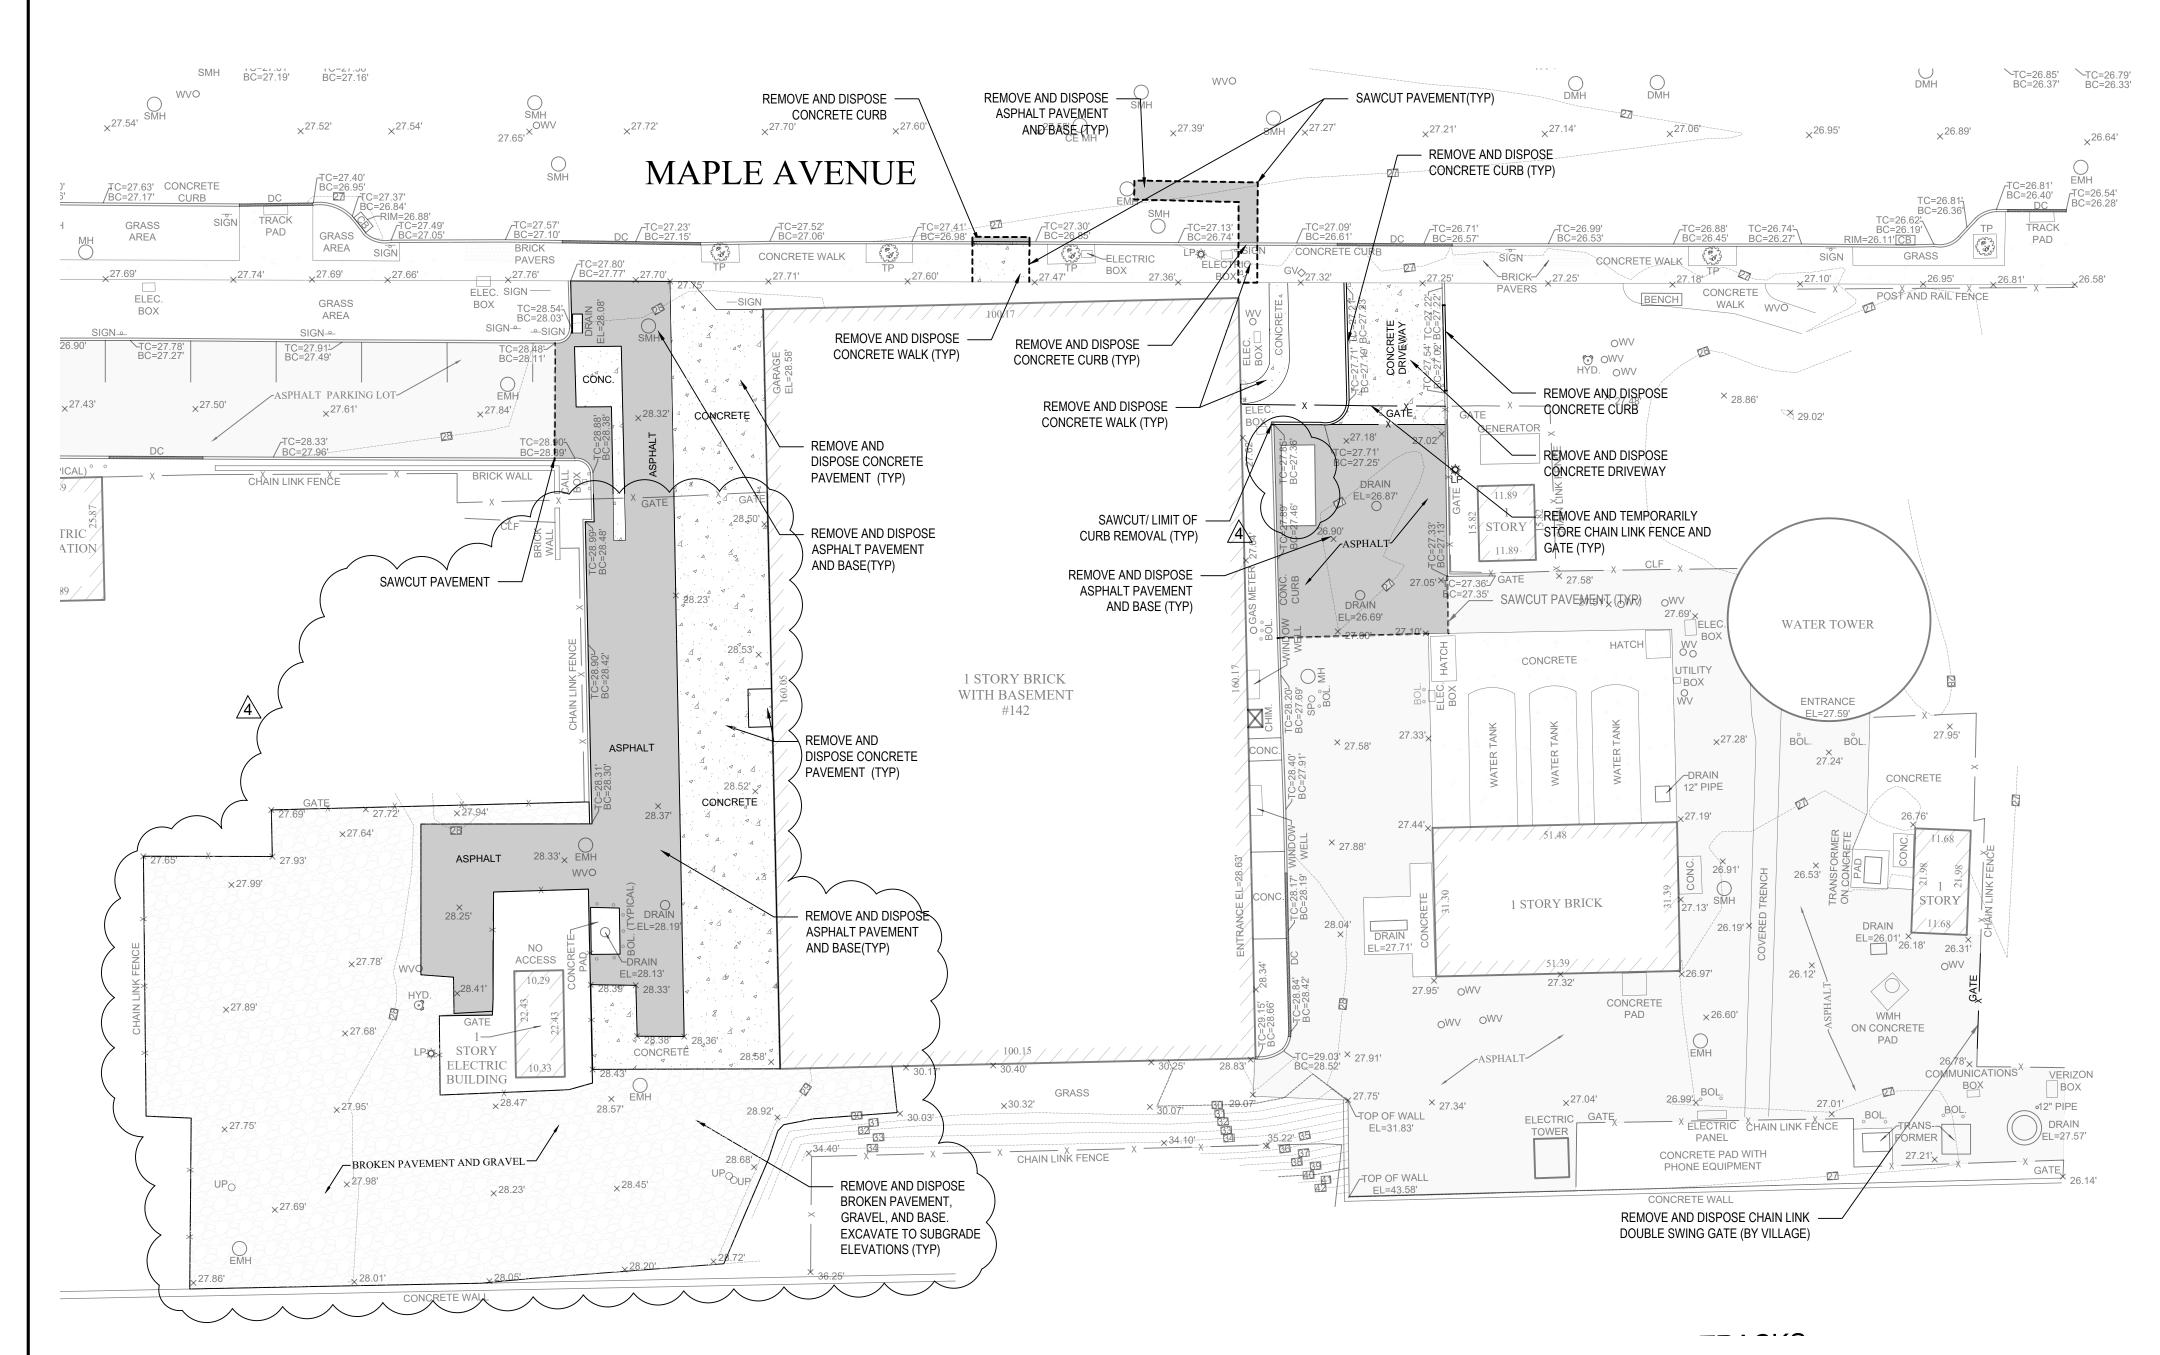



DESCRIPTION

REMOVE AND DISPOSE OF
EXISTING CURB

SAWCUT PAVEMENT LINE

REMOVE AND DISPOSE
EXISTING ASPHALT
PAVEMENT AND BASE


REMOVE AND DISPOSE
EXISTING CONCRETE
PAVEMENT

SITE REMOVALS NOTES:

REMOVE AND DISPOSE OF

EXISTING CHAIN LINK FENCE

- 1. REPORT ANY DISCREPANCIES BETWEEN ACTUAL FIELD CONDITIONS AND THE PLANS TO THE ENGINEER IN WRITING IMMEDIATELY.
- 2. UNDERGROUND UTILITY INFORMATION SHOWN ON THESE PLANS WAS OBTAINED FOR DESIGN PURPOSES ONLY. PROVIDE FOR CONSTRUCTION MARKOUT AND LOCATE EXISTING UNDERGROUND UTILITIES. NO EXCAVATION CAN COMMENCE UNTIL UTILITY DOCUMENTATION HAS BEEN COMPLETED.
- 3. AFTER MARKOUT AND PRIOR TO DISTURBING THE SITE, UNCOVER ALL SUBSURFACE UTILITIES AND STRUCTURES WITHIN LIMITS OF DISTURBANCE TO CONFIRM THEIR LOCATION AND DEPTH.
- 4. NO COMPENSATION WILL BE MADE FOR ANY INCONVENIENCE CAUSED BY ENCOUNTERING UTILITIES AND STRUCTURES WHICH ARE NOT SHOWN, OR ARE INACCURATELY SHOWN ON THE PLANS.
- 5. REPAIR ANY DAMAGE TO EXISTING UTILITIES RESULTING FROM CONTRACTOR OPERATIONS IMMEDIATELY AT NO COST TO OWNER.
- 6. REPAIR ANY DAMAGE TO EXISTING SITE FEATURES SCHEDULED TO REMAIN RESULTING FROM CONTRACTOR OPERATIONS AT NO COST TO OWNER.
- 7. LOCATE ALL COMPONENTS OF ANY EXISTING IRRIGATION SYSTEMS PRIOR TO CONSTRUCTION AND PROTECT THROUGHOUT THE DURATION OF THE CONTRACT. REPAIR ALL DAMAGED COMPONENTS AT NO ADDITIONAL COST TO THE OWNER.
- 8. SAWCUT CONCRETE PAVEMENT BACK TO NEAREST EXPANSION/CONTROL JOINT.
- 9. PROVIDE TEMPORARY FENCING TO PROTECT WORK AREAS.
- 10. INSTALL EROSION CONTROL MEASURES AS SHOWN ON THE EROSION AND SEDIMENT CONTROL PLAN PRIOR TO ANY GROUND DISTURBANCE.
- 11. DELINEATE THE LIMITS OF CLEARING AND REVIEW WITH THE OWNER PRIOR TO COMMENCING WORK.
- 12. NOTIFY OWNER AND ENGINEER IMMEDIATELY IN WRITING WHEN UNKNOWN STRUCTURES OR SUSPECTED HAZARDOUS OR CONTAMINATED MATERIALS ARE ENCOUNTERED PRIOR TO REMOVAL OR DISTURBANCE.
- 13. TAKE APPROPRIATE MEASURES TO PROTECT PEDESTRIANS AND VEHICULAR TRAFFIC DURING REMOVAL ACTIVITIES, AND PROVIDE TEMPORARY MEASURES FOR THE PROTECTION AND SAFETY OF THE PUBLIC UNTIL FINAL ACCEPTANCE BY THE OWNER.
- 14. BACKFILL ALL VOIDS RESULTING FROM THE REMOVAL OF EXISTING SITE FEATURES. BACKFILL TO BE SOIL, FREE OF ORGANIC MATERIAL, DEBRIS, TRASH, CLAY AND STONES LARGER THAN 4 INCHES.

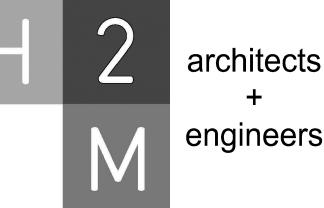

538 Broad Hollow Road, 4th Floor East Melville, NY 11747
631.756.8000 • www.h2m.com

CONSULTANTS:

MARK	DATE	DESCRIPTION
4	10-26-2021	CIVIL REBID #3
3	09-24-2021	CIVIL REBID #2
2	09-15-2021	CIVIL REBID #1
1	08-27-2020	ISSUE FOR REBID



ROCK1901 JULY 2019 AS SHOWN

ENT

Rockville Centre

Police Station

Interior New Renovation



142 Maple Ave Rockville Centre, NY 11570

CONTRACT

CONTRACT G
GENERAL CONSTRUCTION

ISSUED FOR BID

SHEET TITLE

SITE REMOVALS PLAN

C1.1 BASE